
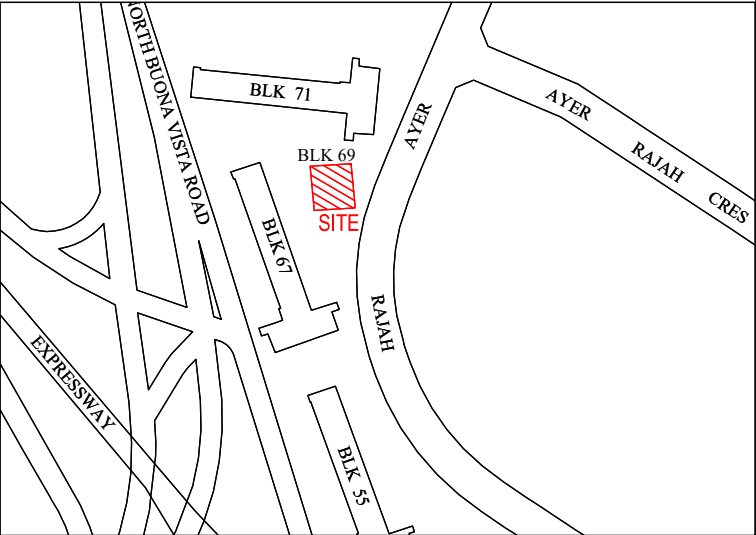
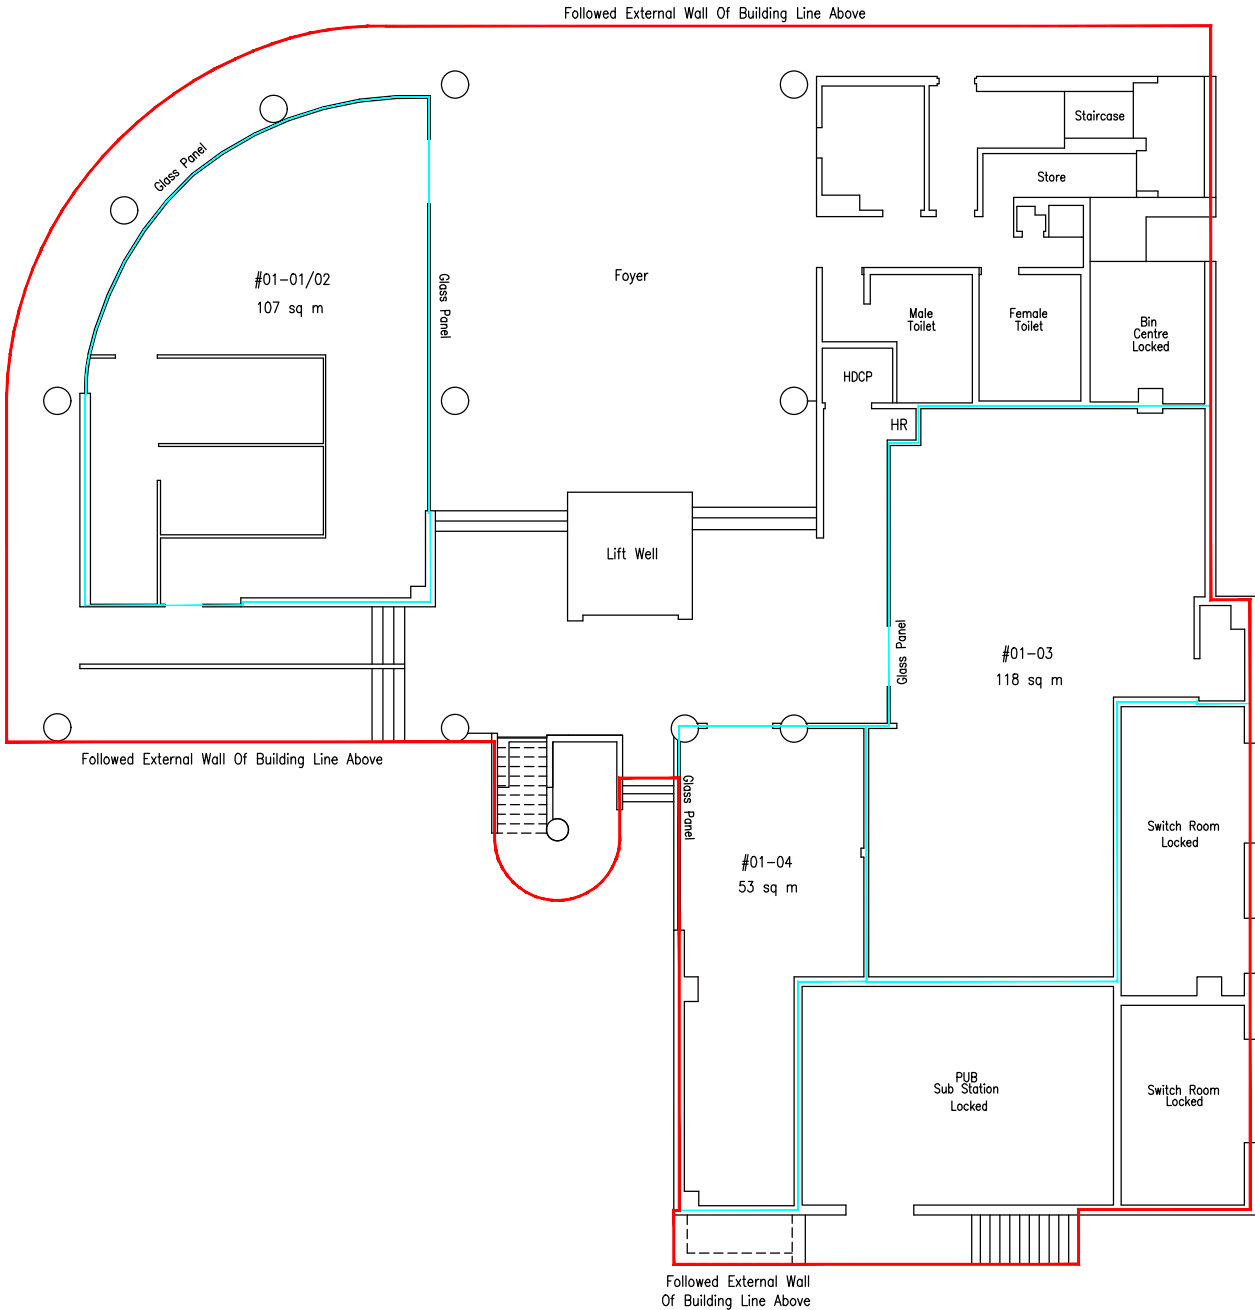


Storey		Floor Area (Sq m)	Balcony (Sq m)	Void (Sq m)	TOTAL
1st Storey	#01-01/02	107			802
	#01-03	118			
	#01-04	53			
	Common Area	524			
2nd Storey	#02-01	659		56	787
	Common Area	72			
3rd Storey	#03-01/03	380	91		783
	#03-04	105			
	Common Area	198			
4th Storey	#04-01/03	386			691
	#04-04	104			
	Common Area	171			
Roof	Lift Motor Room	28		26	54

STOREY PLAN
1st Storey

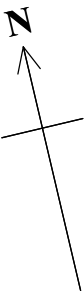

LOCATION PLAN
SCALE 1 : 5000

- NOTE :
1. Informations shown hereon are correct at the time of survey.
 2. Date of Survey: 19.7.2022
 3. All dimension are metres.



JTC Corporation
8 Jurong Town Hall Road
Singapore 609434
Tel : 6560 0056 Fax : 6565 5301


Sj
Surbana Jurong Consultants Pte. Ltd.
168 Jalan Bukit Merah #01-01 Connection One, Singapore 150168
Tel: +65 62481288 Fax: +65 62739090
www.surbanajurong.com
Company Regn No: 200304951Z

12.08.2022
LEONG KIN WENG
REGISTERED SURVEYOR

FLOOR AREA SURVEY
FOR AMENITY UNITS AT
BLOCK 69 AYER RAJAH CRESCENT
ON LOT MK03-04321M




SJCPL Ref : 500-09-50-0262-070	Surveyed By : Lee Mei Xian Tan Kim Lian	19-7-2022
JTC Ref : IS96-2022	Drawn By : Lee Mei Xian & Jennifer	
Scale : 1 : 200	Checked By : Tan Kim Lian	
Mukim No. : 3	Date : 22-7-2022	
Location : Ayer Rajah Crescent	Cadastral Map : 2062	

Drawing No. SB-50LS-LCQU-S21014-070-01

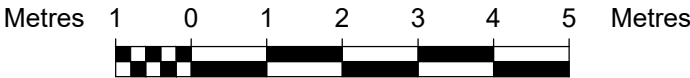

Storey		Floor Area (Sq m)	Balcony (Sq m)	Void (Sq m)	TOTAL
1st Storey	#01-01/02	107			802
	#01-03	118			
	#01-04	53			
	Common Area	524			
2nd Storey	#02-01	659		56	787
	Common Area	72			
3rd Storey	#03-01/03	380	91		783
	#03-04	105			
	Common Area	198			
4th Storey	#04-01/03	386			691
	#04-04	104			
	Common Area	171			
Roof	Lift Motor Room	28		26	54

STOREY PLAN
2nd Storey

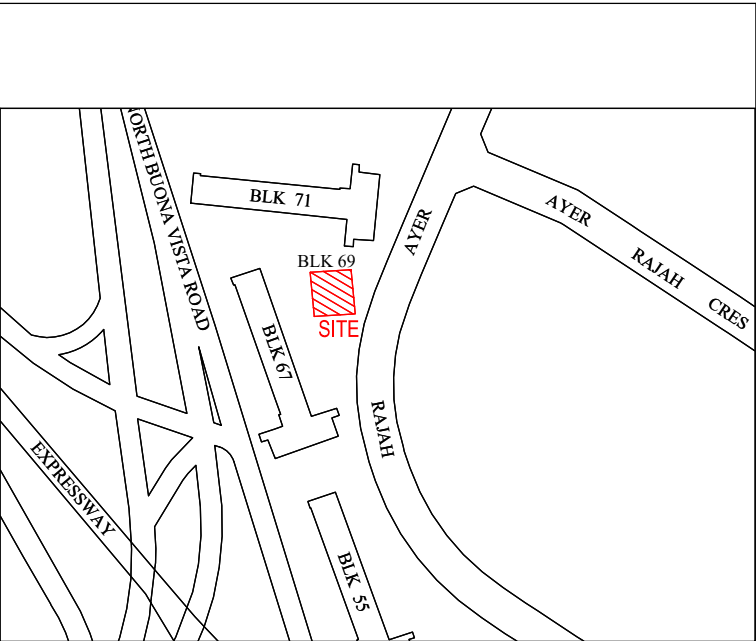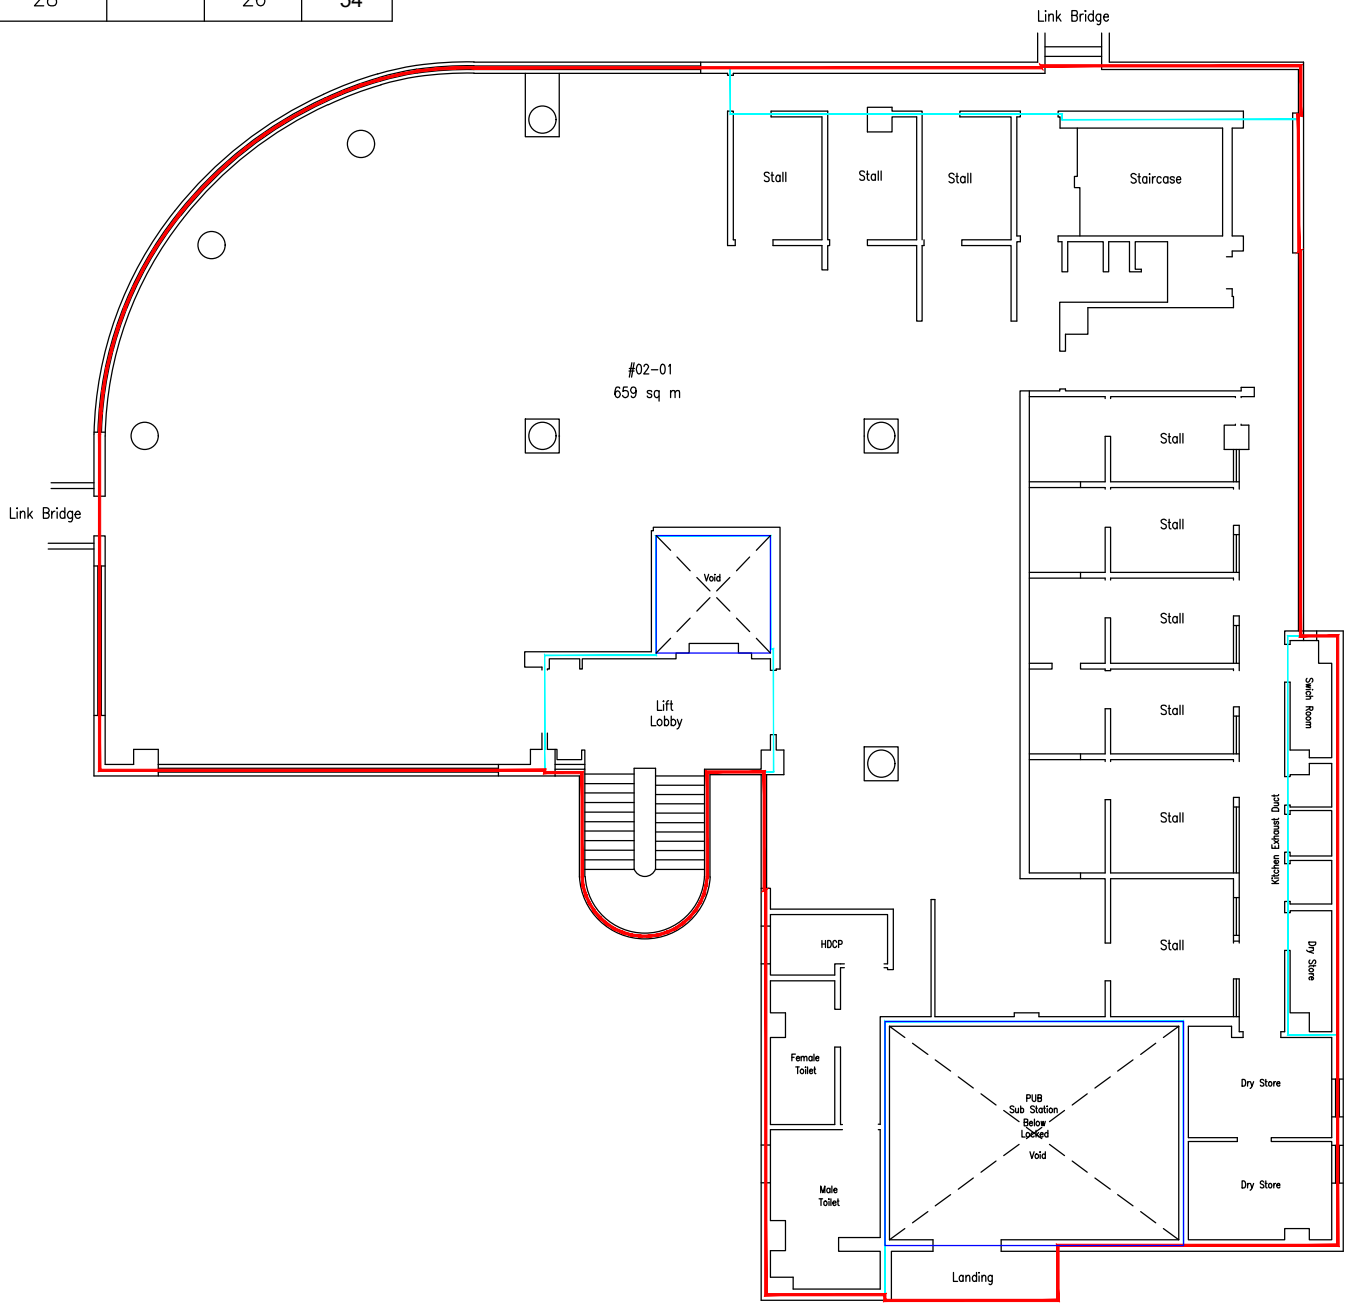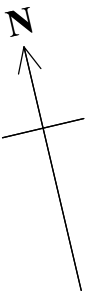

LOCATION PLAN
SCALE 1 : 5000

- NOTE :
1. Informations shown hereon are correct at the time of survey.
 2. Date of Survey: 19.7.2022
 3. All dimension are metres.



JTC Corporation
8 Jurong Town Hall Road
Singapore 609434
Tel : 6560 0056 Fax : 6565 5301


Sj
Surbana Jurong Consultants Pte. Ltd.
168 Jalan Bukit Merah #01-01 Connection One, Singapore 150168
Tel: +65 62481288 Fax: +65 62739090
www.surbanajurong.com
Company Regn No: 200304951Z

12.08.2022
LEONG KIN WENG
REGISTERED SURVEYOR

FLOOR AREA SURVEY
FOR AMENITY UNITS AT
BLOCK 69 AYER RAJAH CRESCENT
ON LOT MK03-04321M



SJCPL Ref : 500-09-50-0262-070	Surveyed By : Lee Mei Xian Tan Kim Lian	19-7-2022
JTC Ref : IS96-2022	Drawn By : Lee Mei Xian & Jennifer	
Scale : 1 : 200	Checked By : Tan Kim Lian	
Mukim No. : 3	Date : 22-7-2022	
Location : Ayer Rajah Crescent	Cadastral Map : 2062	

Drawing No. **SB-50LS-LCQU-S21014-070-02**

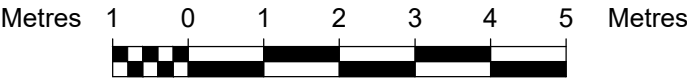

Storey		Floor Area (Sq m)	Balcony (Sq m)	Void (Sq m)	TOTAL
1st Storey	#01-01/02	107			802
	#01-03	118			
	#01-04	53			
	Common Area	524			
2nd Storey	#02-01	659		56	787
	Common Area	72			
3rd Storey	#03-01/03	380	91	9	783
	#03-04	105			
	Common Area	198			
4th Storey	#04-01/03	386			691
	#04-04	104			
	Common Area	171			
Roof	Lift Motor Room	28		26	54

STOREY PLAN
3rd Storey

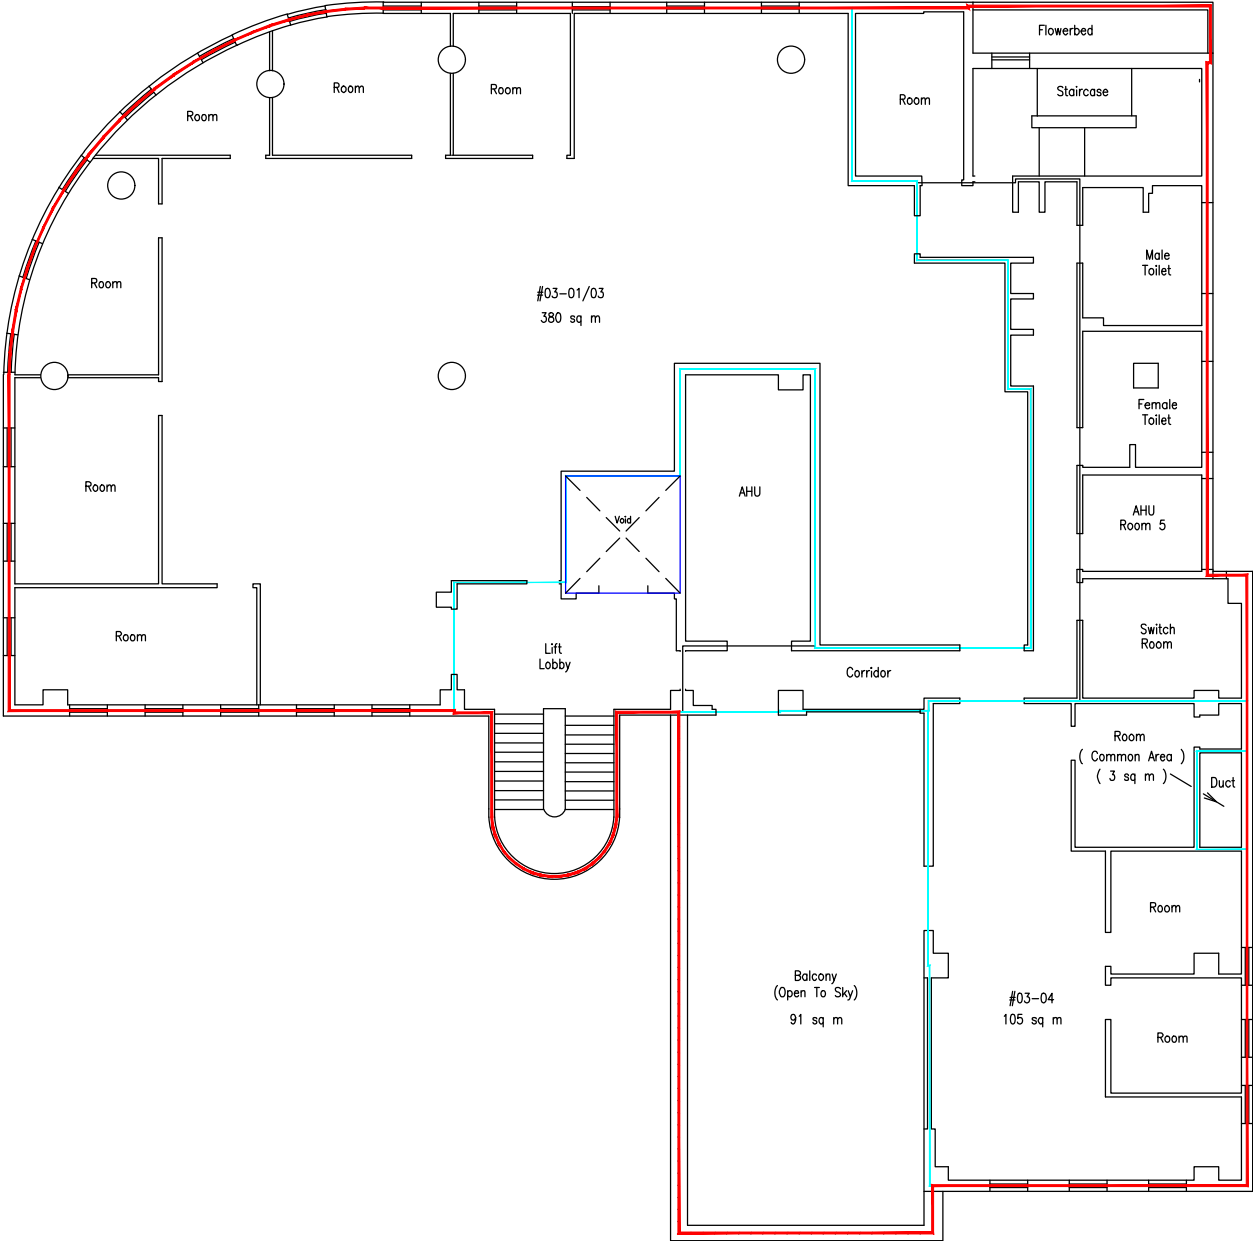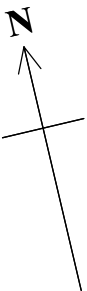

LOCATION PLAN
SCALE 1 : 5000

- NOTE :
1. Informations shown hereon are correct at the time of survey.
 2. Date of Survey: 19.7.2022
 3. All dimension are metres.



JTC Corporation
8 Jurong Town Hall Road
Singapore 609434
Tel : 6560 0056 Fax : 6565 5301

Sj
Surbana Jurong Consultants Pte. Ltd.
168 Jalan Bukit Merah #01-01 Connection One, Singapore 150168
Tel: +65 62481288 Fax: +65 62739090
www.surbanajurong.com
Company Regn No: 200304951Z

12.08.2022
LEONG KIN WENG
REGISTERED SURVEYOR

FLOOR AREA SURVEY
FOR AMENITY UNITS AT
BLOCK 69 AYER RAJAH CRESCENT
ON LOT MK03-04321M




SJCPL Ref : 500-09-50-0262-070	Surveyed By : Lee Mei Xian Tan Kim Lian	19-7-2022
JTC Ref : IS96-2022	Drawn By : Lee Mei Xian & Jennifer	
Scale : 1 : 200	Checked By : Tan Kim Lian	
Mukim No. : 3	Date : 22-7-2022	
Location : Ayer Rajah Crescent	Cadastral Map : 2062	

Drawing No. **SB-50LS-LCQU-S21014-070-03**



Storey		Floor Area (Sq m)	Balcony (Sq m)	Void (Sq m)	TOTAL
1st Storey	#01-01/02	107			802
	#01-03	118			
	#01-04	53			
	Common Area	524			
2nd Storey	#02-01	659		56	787
	Common Area	72			
3rd Storey	#03-01/03	380	91	9	783
	#03-04	105			
	Common Area	198			
4th Storey	#04-01/03	386		30	691
	#04-04	104			
	Common Area	171			
Roof	Lift Motor Room	28		26	54

STOREY PLAN
4th Storey

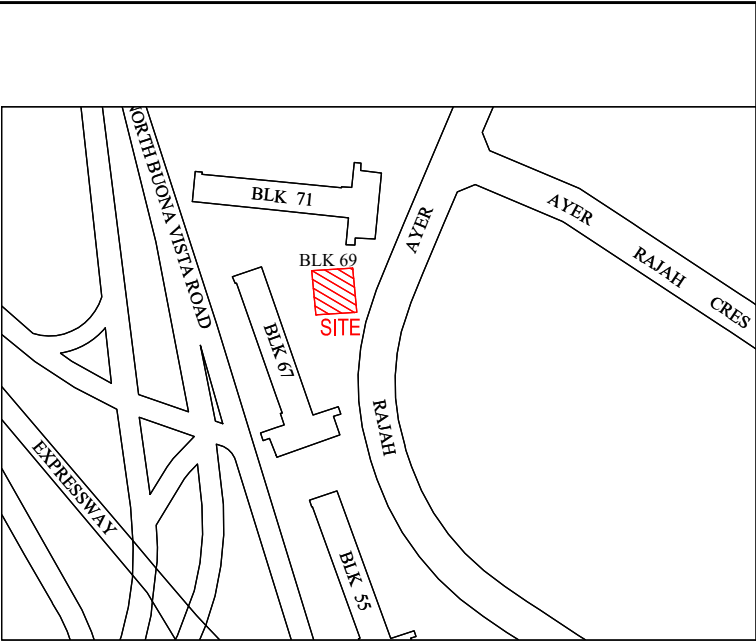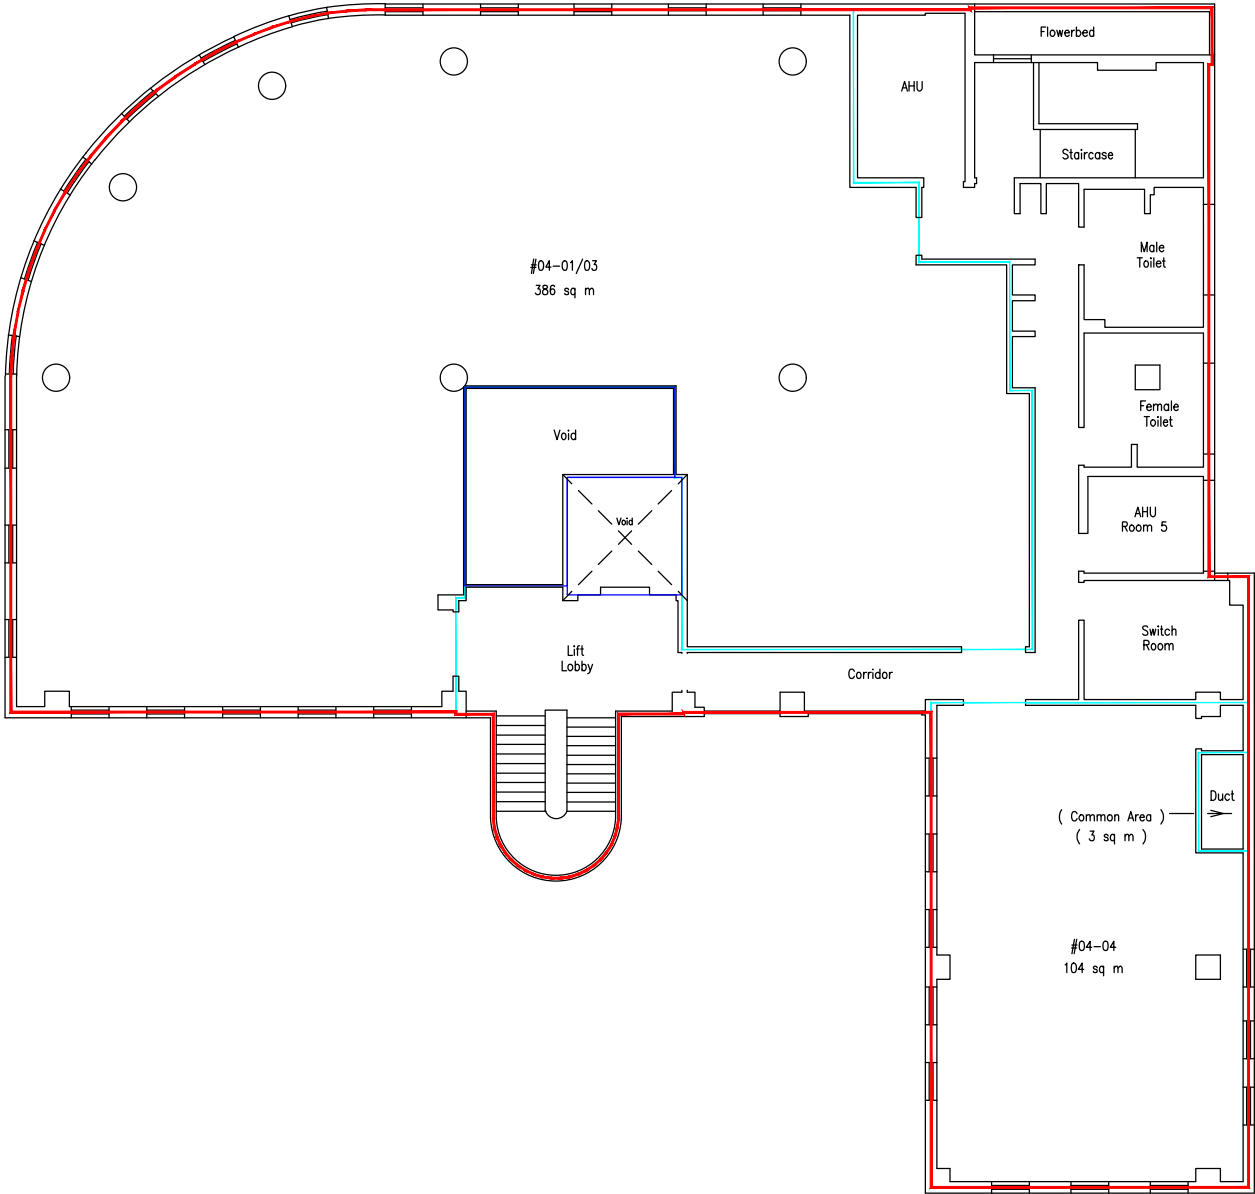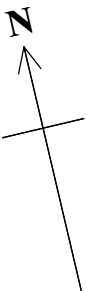

LOCATION PLAN
SCALE 1 : 5000

- NOTE :
1. Informations shown hereon are correct at the time of survey.
 2. Date of Survey: 19.7.2022
 3. All dimension are metres.



JTC Corporation
8 Jurong Town Hall Road
Singapore 609434
Tel : 6560 0056 Fax : 6565 5301

Sj
Surbana Jurong Consultants Pte. Ltd.
168 Jalan Bukit Merah #01-01 Connection One, Singapore 150168
Tel: +65 62481288 Fax: +65 62739090
www.surbanajurong.com
Company Regn No: 200304951Z

12.08.2022
LEONG KIN WENG
REGISTERED SURVEYOR

FLOOR AREA SURVEY
FOR AMENITY UNITS AT
BLOCK 69 AYER RAJAH CRESCENT
ON LOT MK03-04321M




SJCPL Ref : 500-09-50-0262-070	Surveyed By : Lee Mei Xian Tan Kim Lian	19-7-2022
JTC Ref : IS96-2022	Drawn By : Lee Mei Xian & Jennifer	
Scale : 1 : 200	Checked By : Tan Kim Lian	
Mukim No. : 3	Date : 22-7-2022	
Location : Ayer Rajah Crescent	Cadastral Map : 2062	

Drawing No. **SB-50LS-LCQU-S21014-070-04**



Storey		Floor Area (Sq m)	Balcony (Sq m)	Void (Sq m)	TOTAL
1st Storey	#01-01/02	107			802
	#01-03	118			
	#01-04	53			
	Common Area	524			
2nd Storey	#02-01	659		56	787
	Common Area	72			
3rd Storey	#03-01/03	380	91		783
	#03-04	105			
	Common Area	198			
4th Storey	#04-01/03	386			691
	#04-04	104			
	Common Area	171			
Roof	Lift Motor Room	28		26	54

STOREY PLAN
Roof

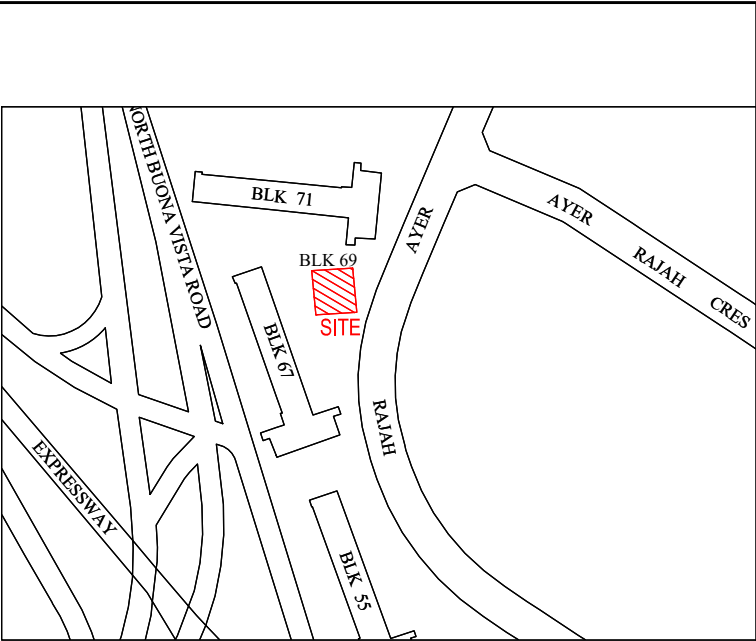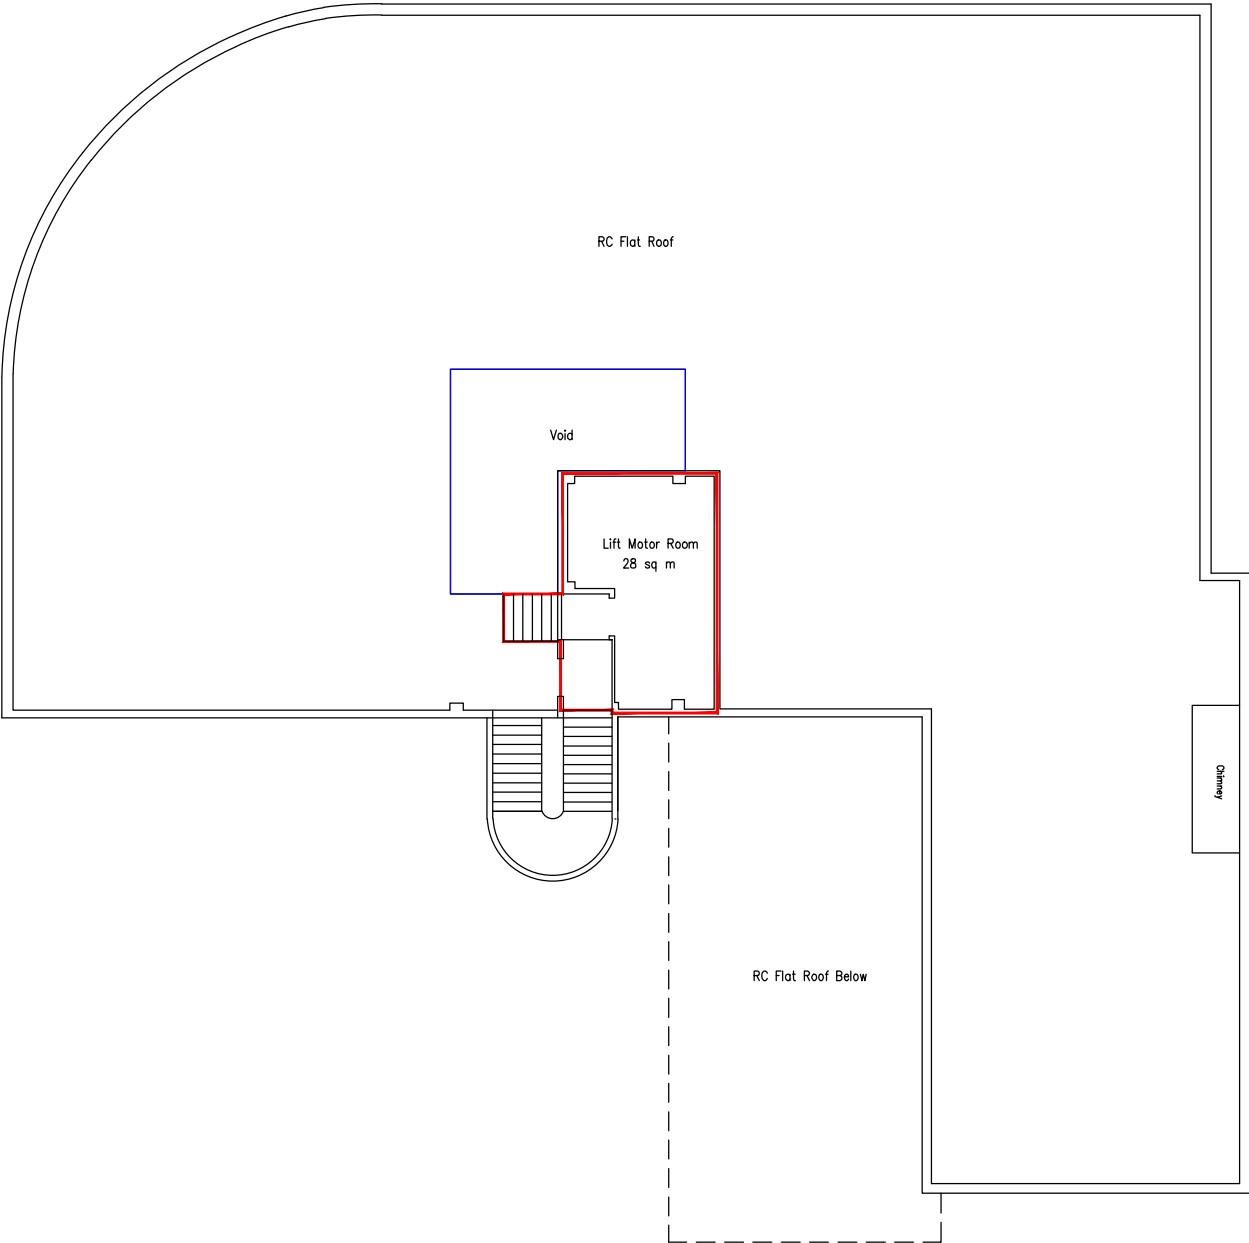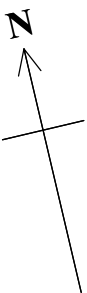

LOCATION PLAN
SCALE 1 : 5000

- NOTE :
- 1. Informations shown hereon are correct at the time of survey.
 - 2. Date of Survey: 19.7.2022
 - 3. All dimension are metres.



JTC Corporation
8 Jurong Town Hall Road
Singapore 609434
Tel : 6560 0056 Fax : 6565 5301

Sj
Surbana Jurong Consultants Pte. Ltd.
168 Jalan Bukit Merah #01-01 Connection One, Singapore 150168
Tel: +65 62481288 Fax: +65 62739090
www.surbanajurong.com
Company Regn No: 200304951Z


LEONG KIN WENG
REGISTERED SURVEYOR
12.08.2022

FLOOR AREA SURVEY
FOR AMENITY UNITS AT
BLOCK 69 AYER RAJAH CRESCENT
ON LOT MK03-04321M

SJCPL Ref : 500-09-50-0262-070	Surveyed By : Lee Mei Xian Tan Kim Lian	19-7-2022
JTC Ref : IS96-2022	Drawn By : Lee Mei Xian & Jennifer	
Scale : 1 : 200	Checked By : Tan Kim Lian	
Mukim No. : 3	Date : 22-7-2022	
Location : Ayer Rajah Crescent	Cadastral Map : 2062	

Drawing No. **SB-50LS-LCQU-S21014-070-05**

